




Suncast Corporation
701 North Kirk Road
Batavia, IL 60510 USA

BMCB8700

| | |
|--------------------|------------|
| INTERIOR VOLUME | 362 cu ft |
| EXT. COVERAGE AREA | 56.6 sq ft |
| ROOF PITCH | 1.58:12 |

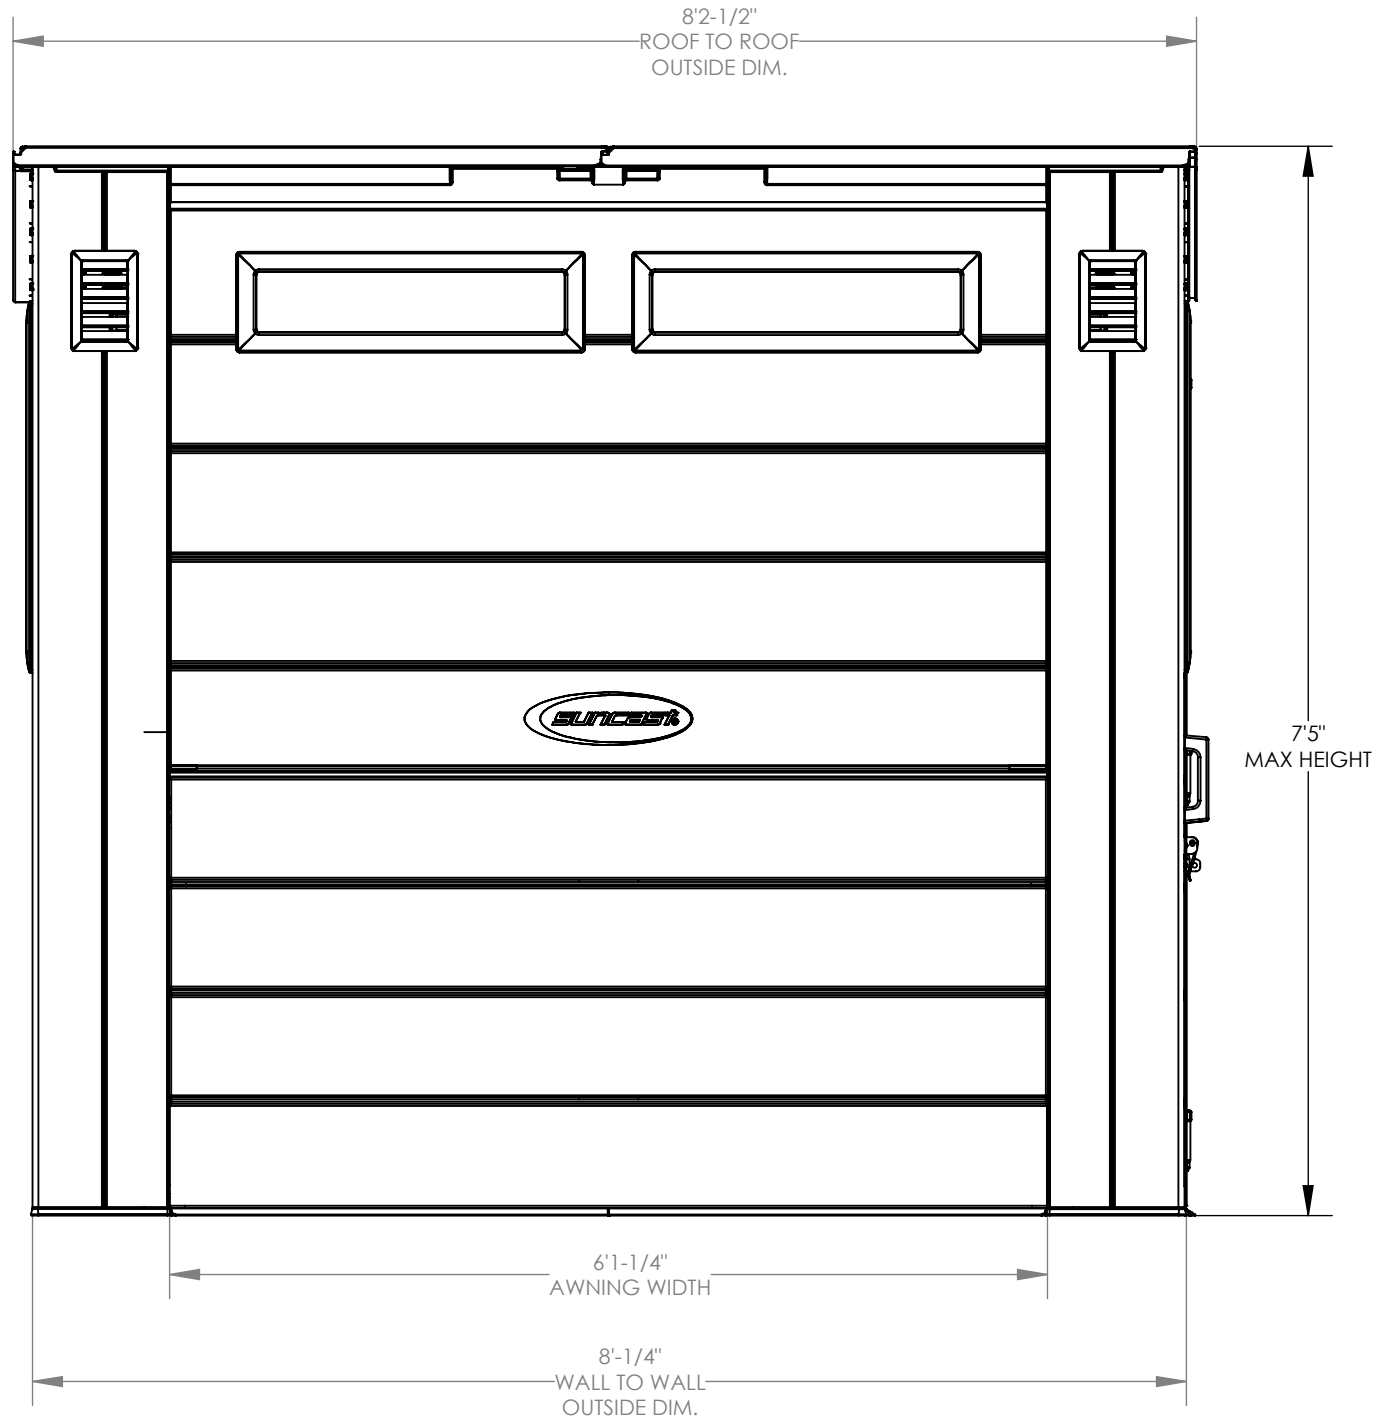


FRONT VIEW



Suncast Corporation
701 North Kirk Road
Batavia, IL 60510 USA

BMCB8700

| | |
|--------------------|------------|
| INTERIOR VOLUME | 362 cu ft |
| EXT. COVERAGE AREA | 56.6 sq ft |
| ROOF PITCH | 1.58:12 |

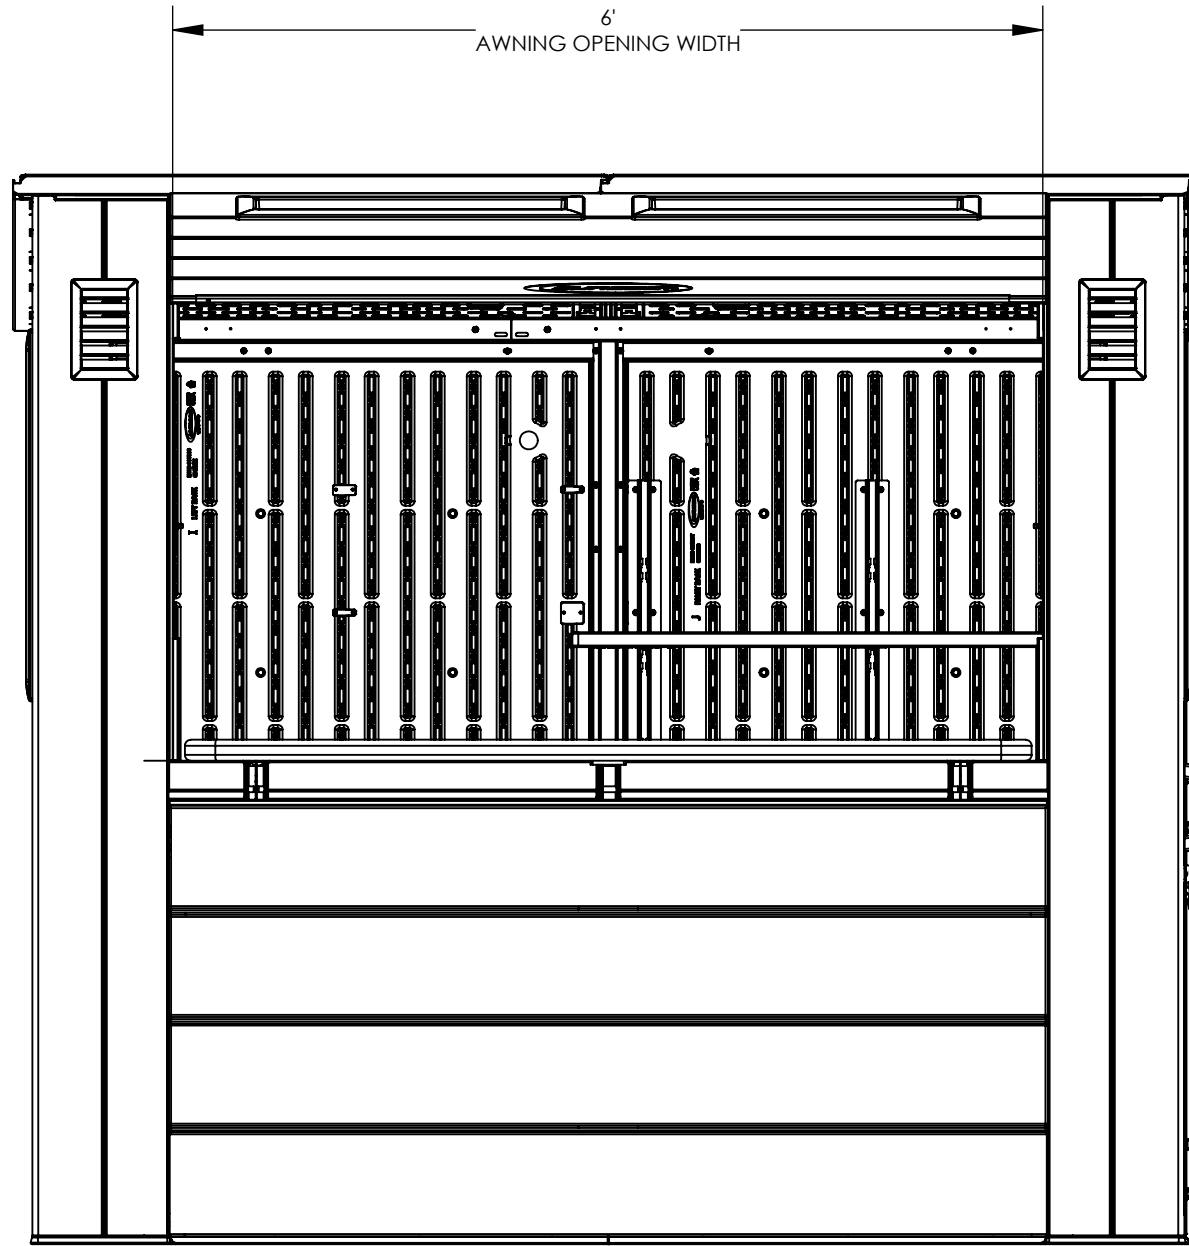

FRONT VIEW



Suncast Corporation
701 North Kirk Road
Batavia, IL 60510 USA

BMCB8700




SIDE VIEW



Suncast Corporation
701 North Kirk Road
Batavia, IL 60510 USA

BMCB8700

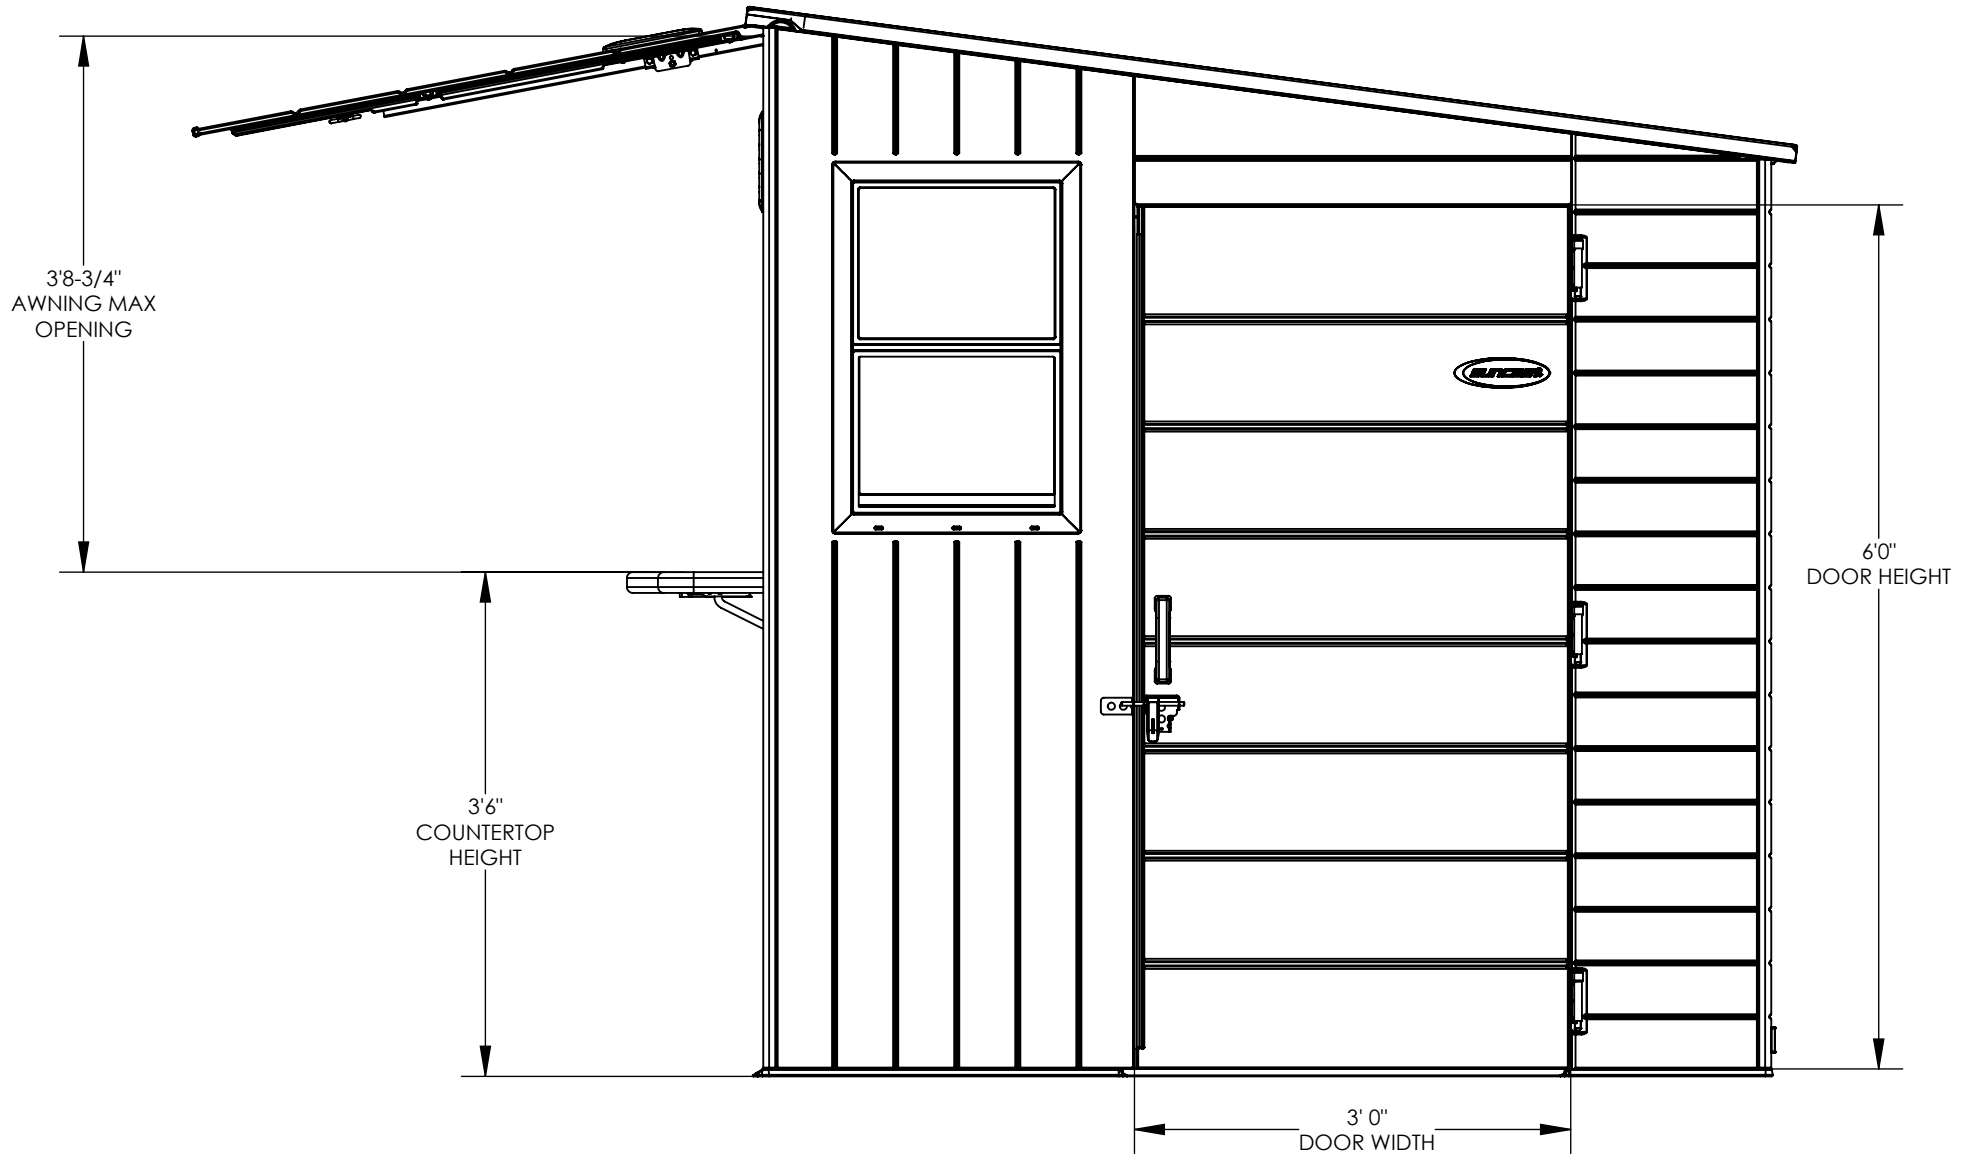


SIDE VIEW



Suncast Corporation
701 North Kirk Road
Batavia, IL 60510 USA

BMCB8700

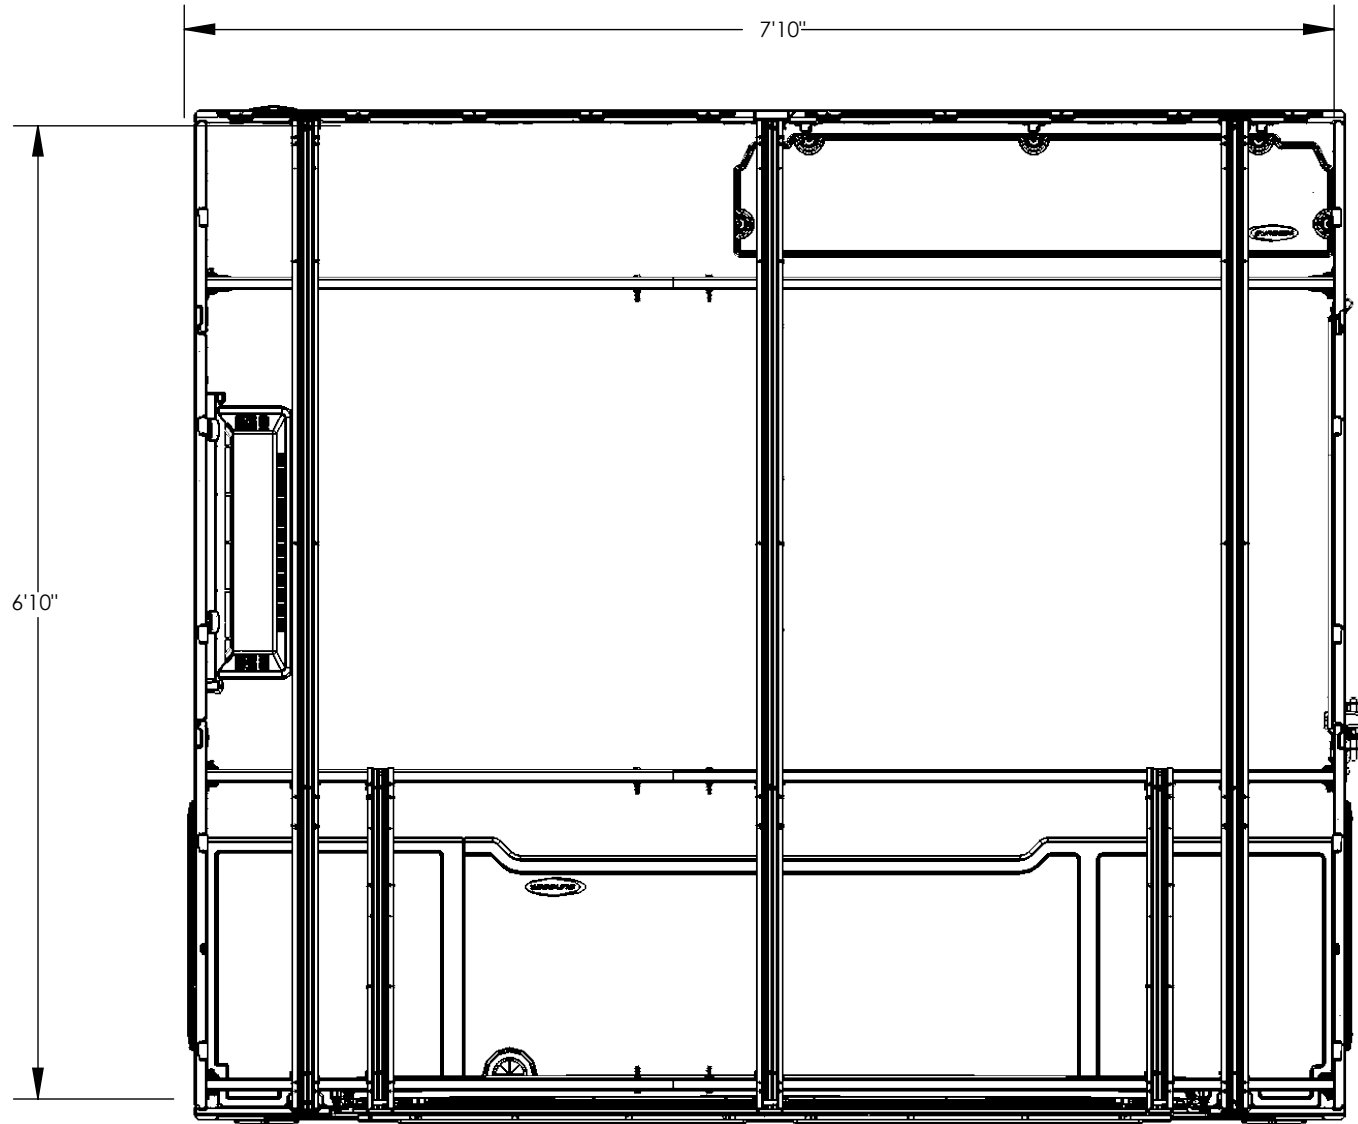


TOP VIEW



Suncast Corporation
701 North Kirk Road
Batavia, IL 60510 USA

BMCB8700

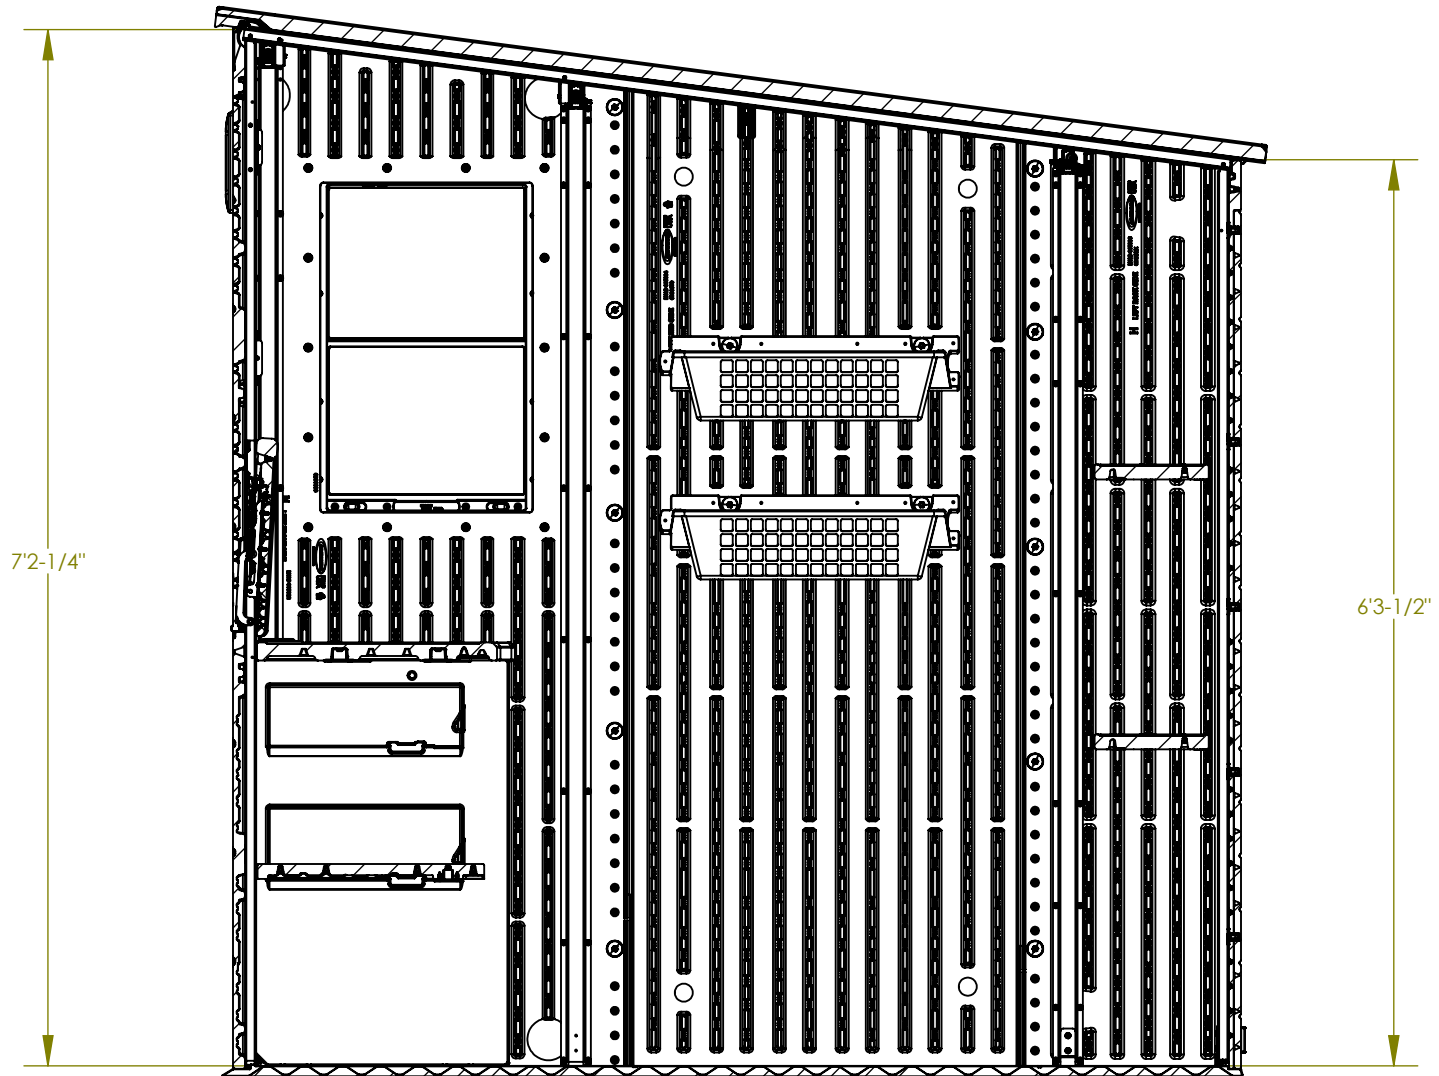

SECTION A-A
SCALE 1 : 16




SECTION VIEW



Suncast Corporation
701 North Kirk Road
Batavia, IL 60510 USA

BMCB8700

INTERIOR COUNTER DIMENSIONS

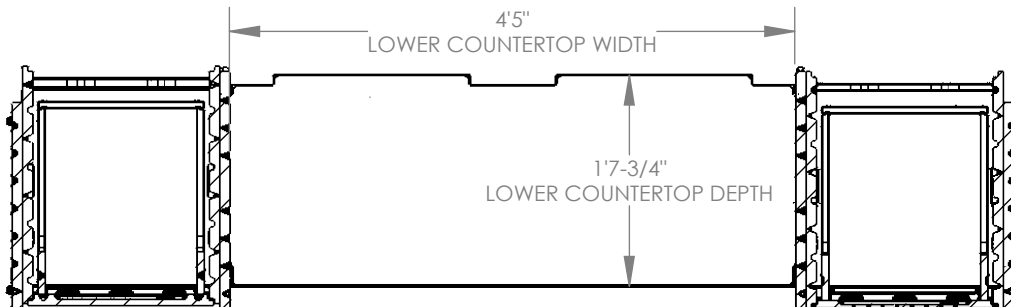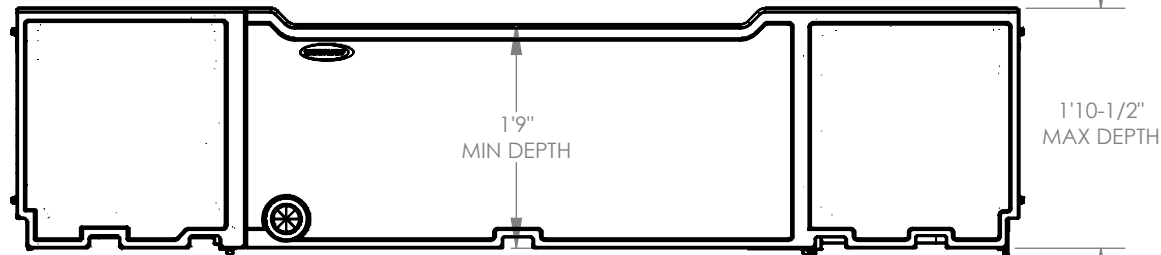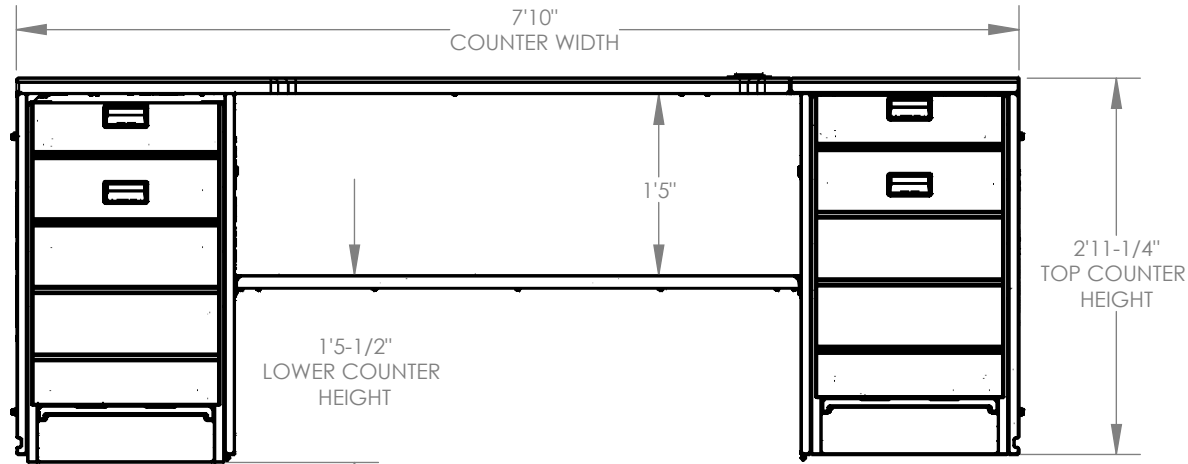

SECTION A-A
SCALE 1 : 18

