

**BMS7702  
FRONT VIEW**

**TOTAL VOLUME:**

**Interior: 326.9 cu ft**

**Exterior: 343.1 cu ft**


**SQUARE FOOTAGE**

**Interior: 46.7 sq ft**


**Exterior: 50.0 sq ft**

**ROOF PITCH**


**7:12**

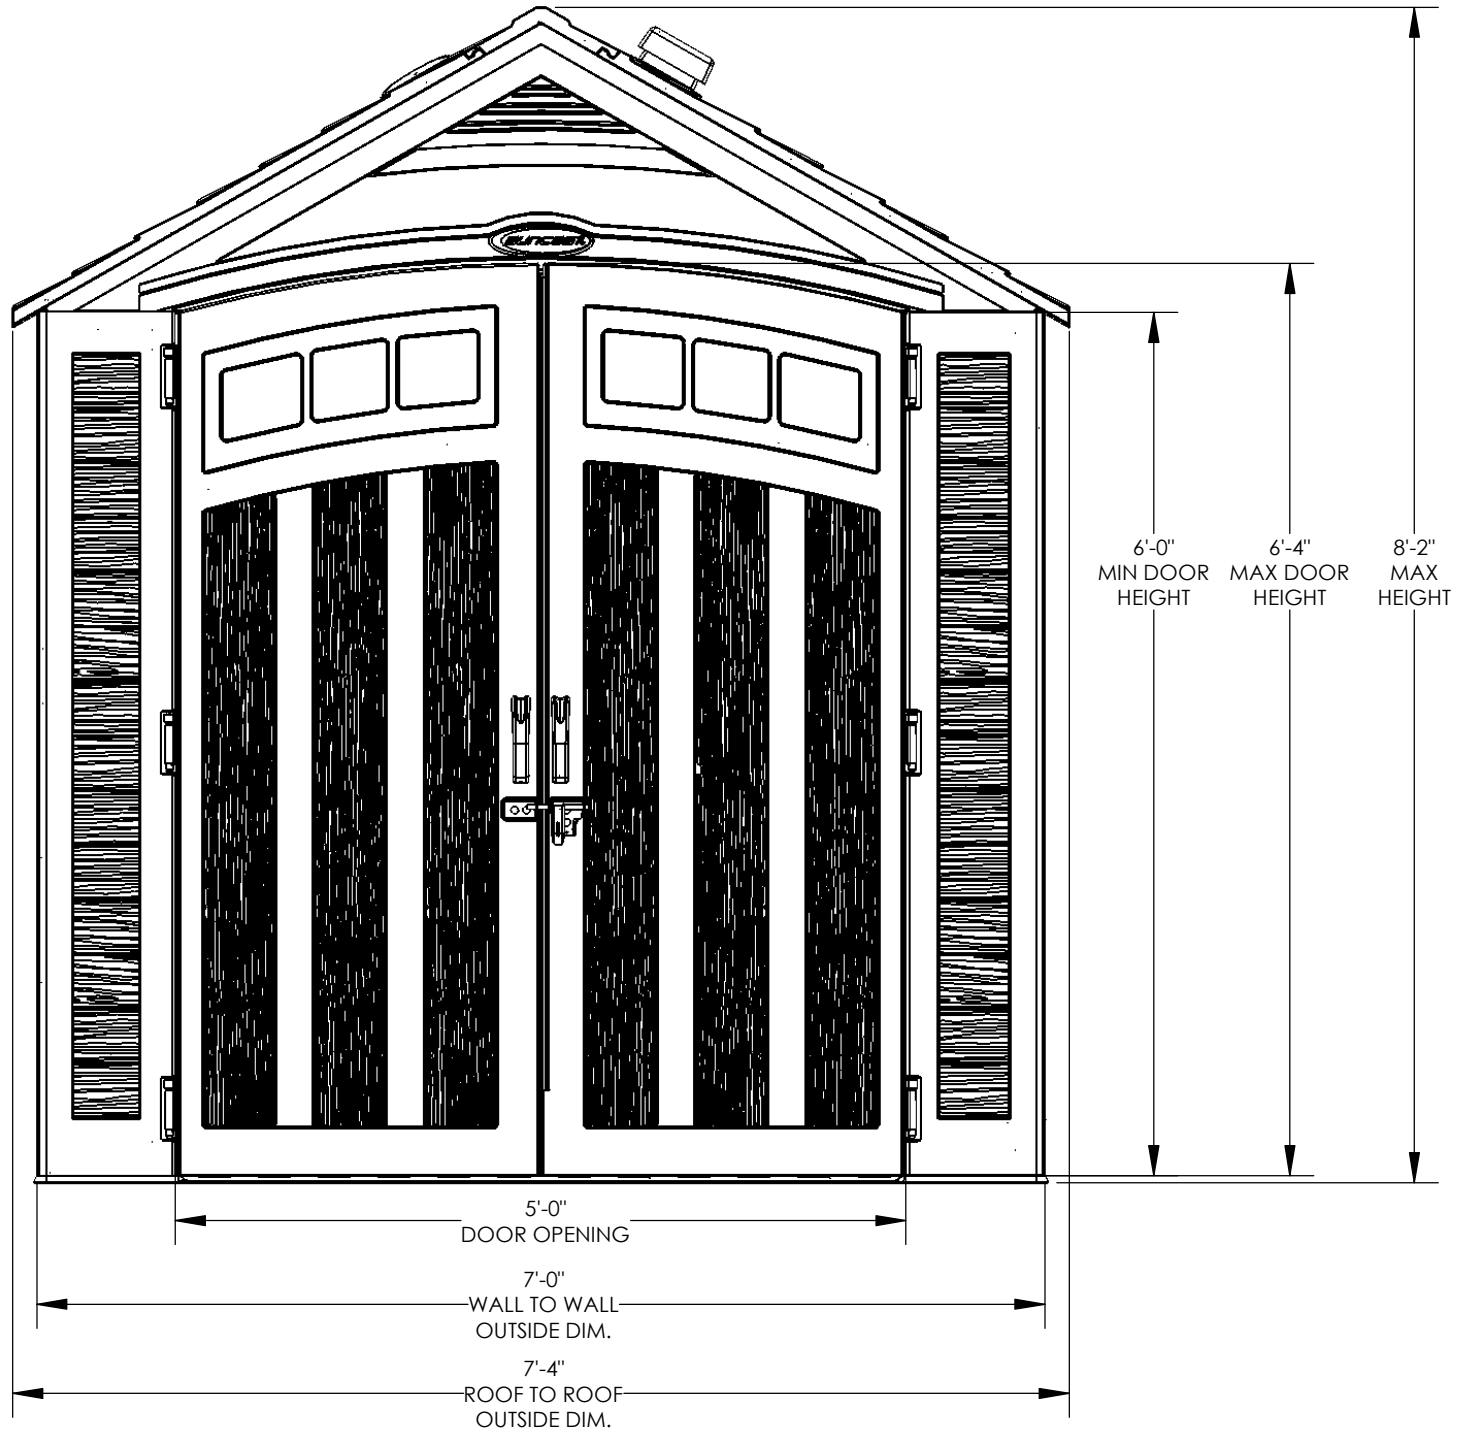



**BMS7702  
SIDE VIEW**

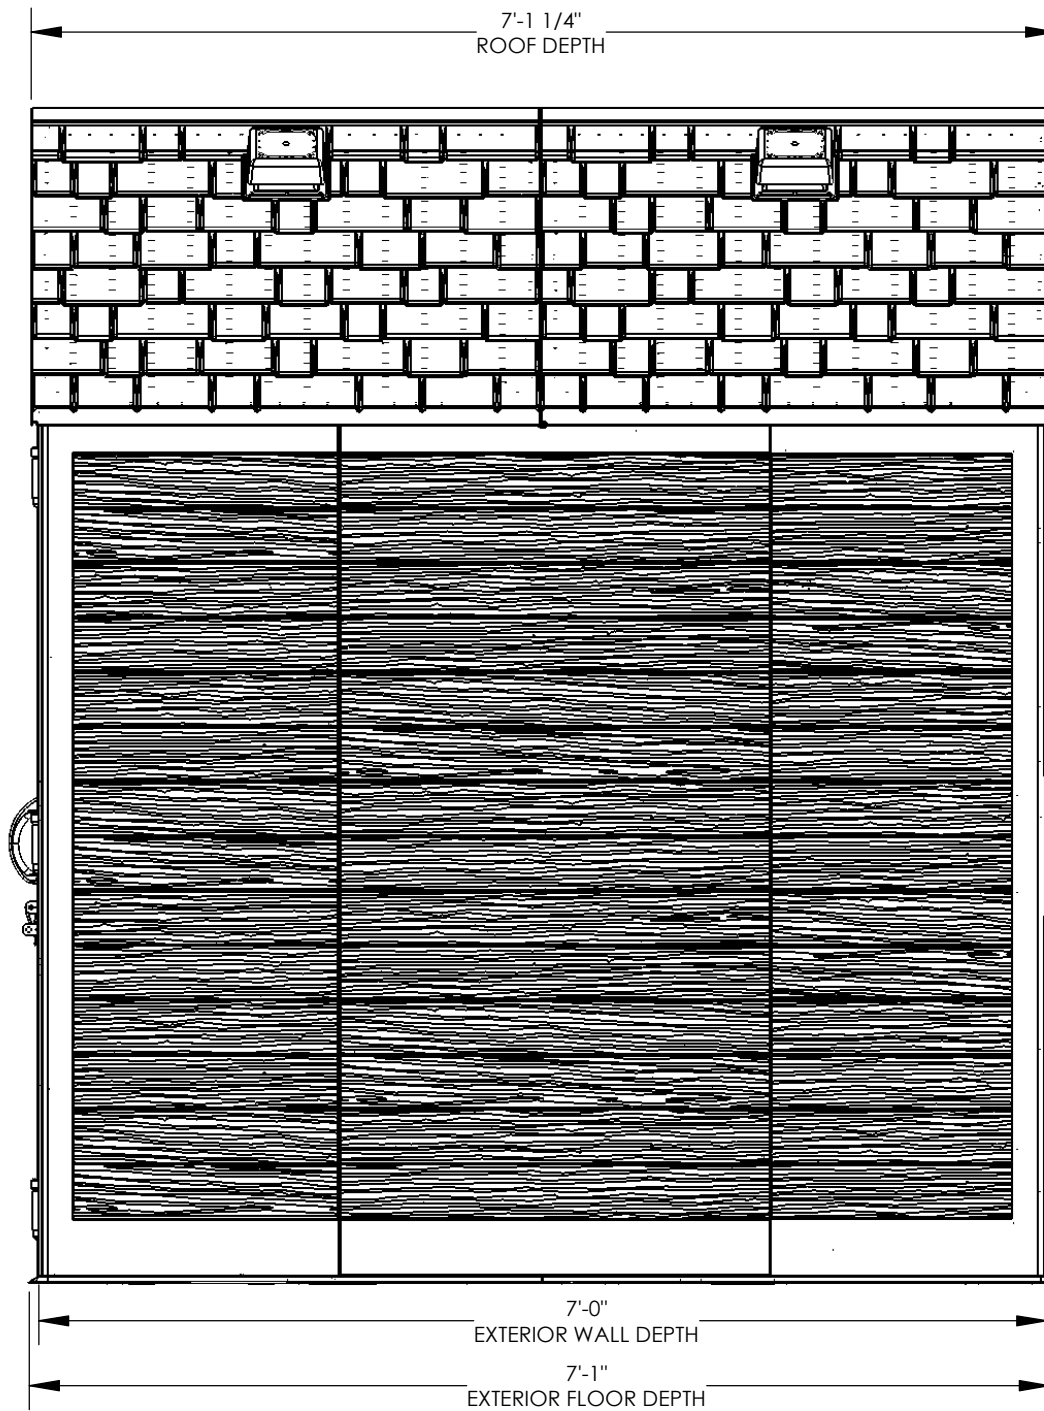

**BMS7702  
TOP VIEW**

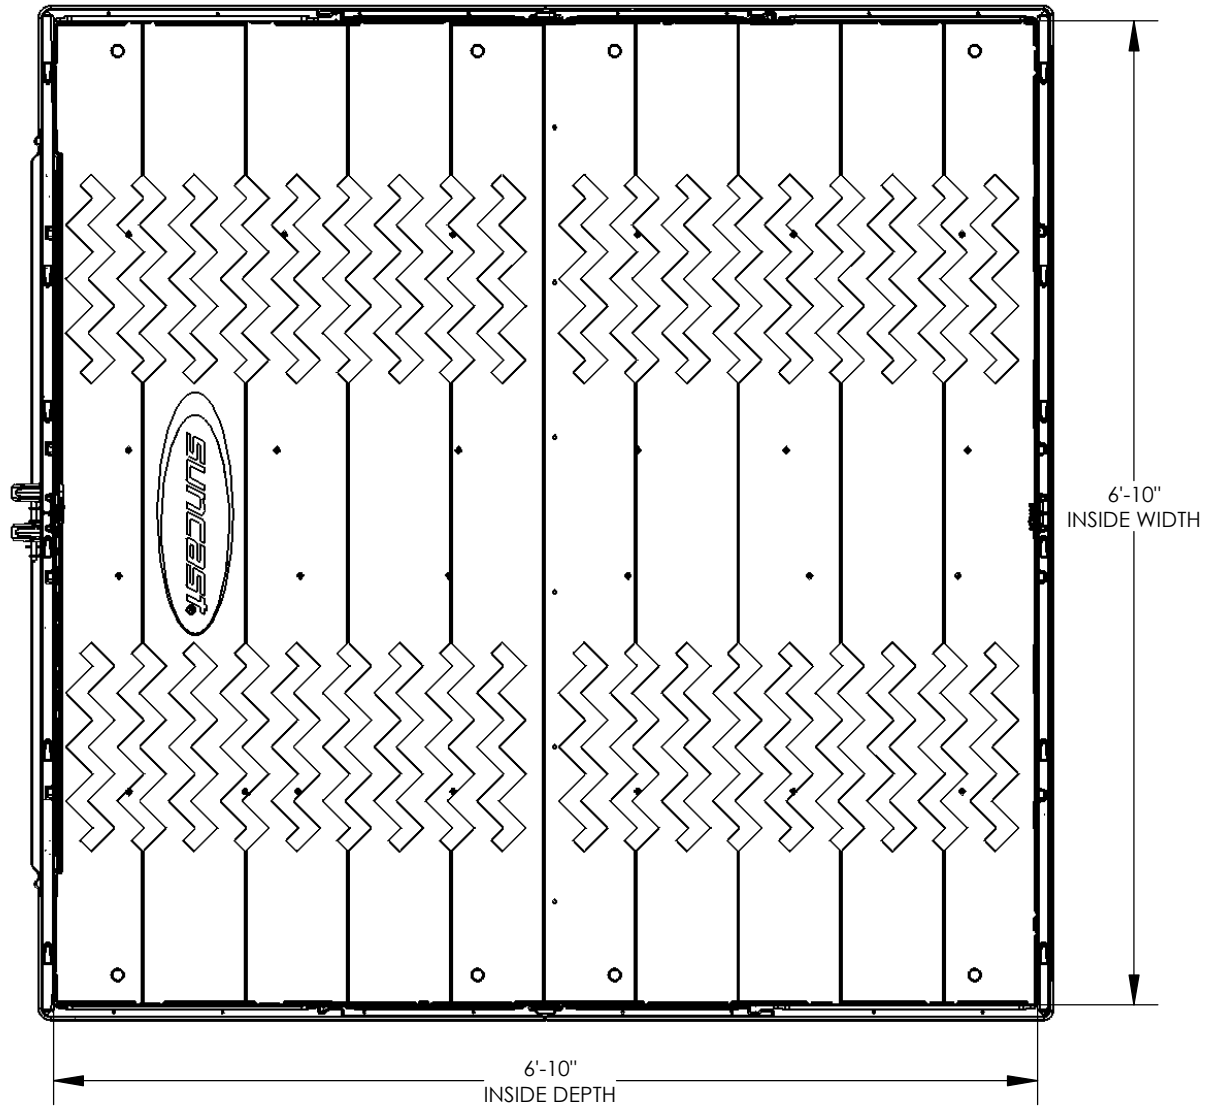

# BMS7702 SECTION VIEW

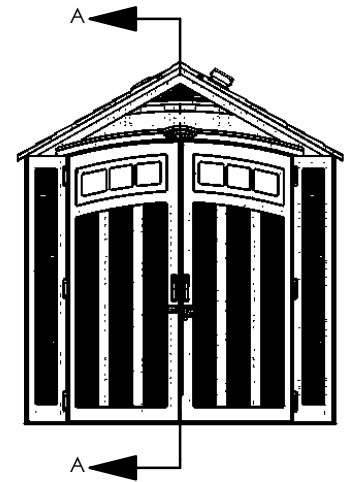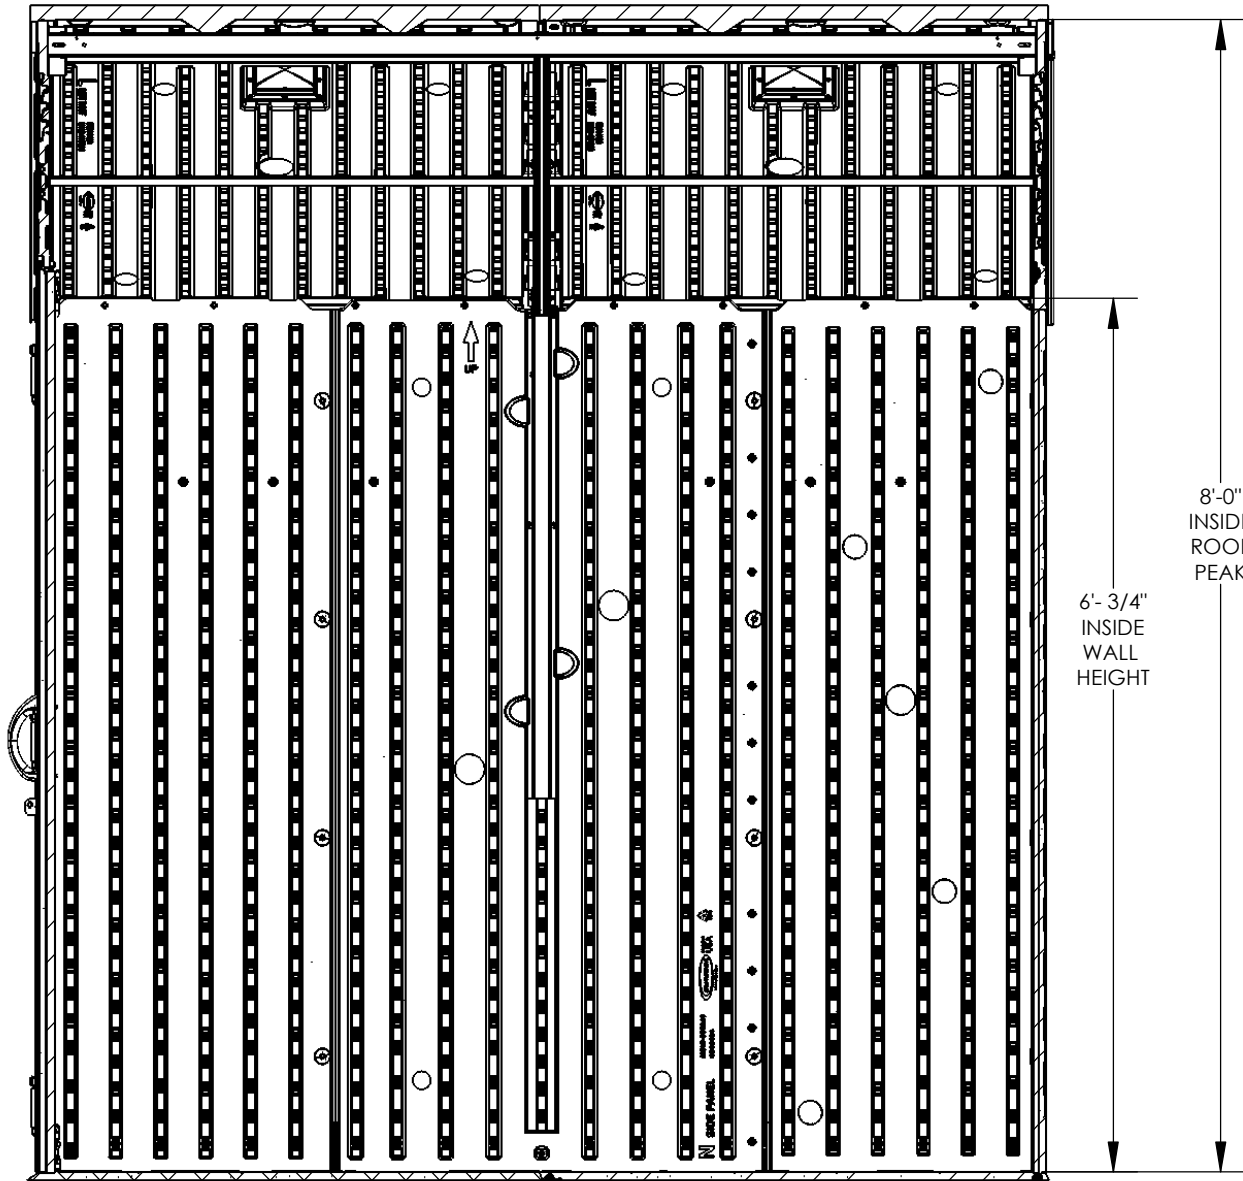

SECTION A-A  
SCALE 1 : 16